


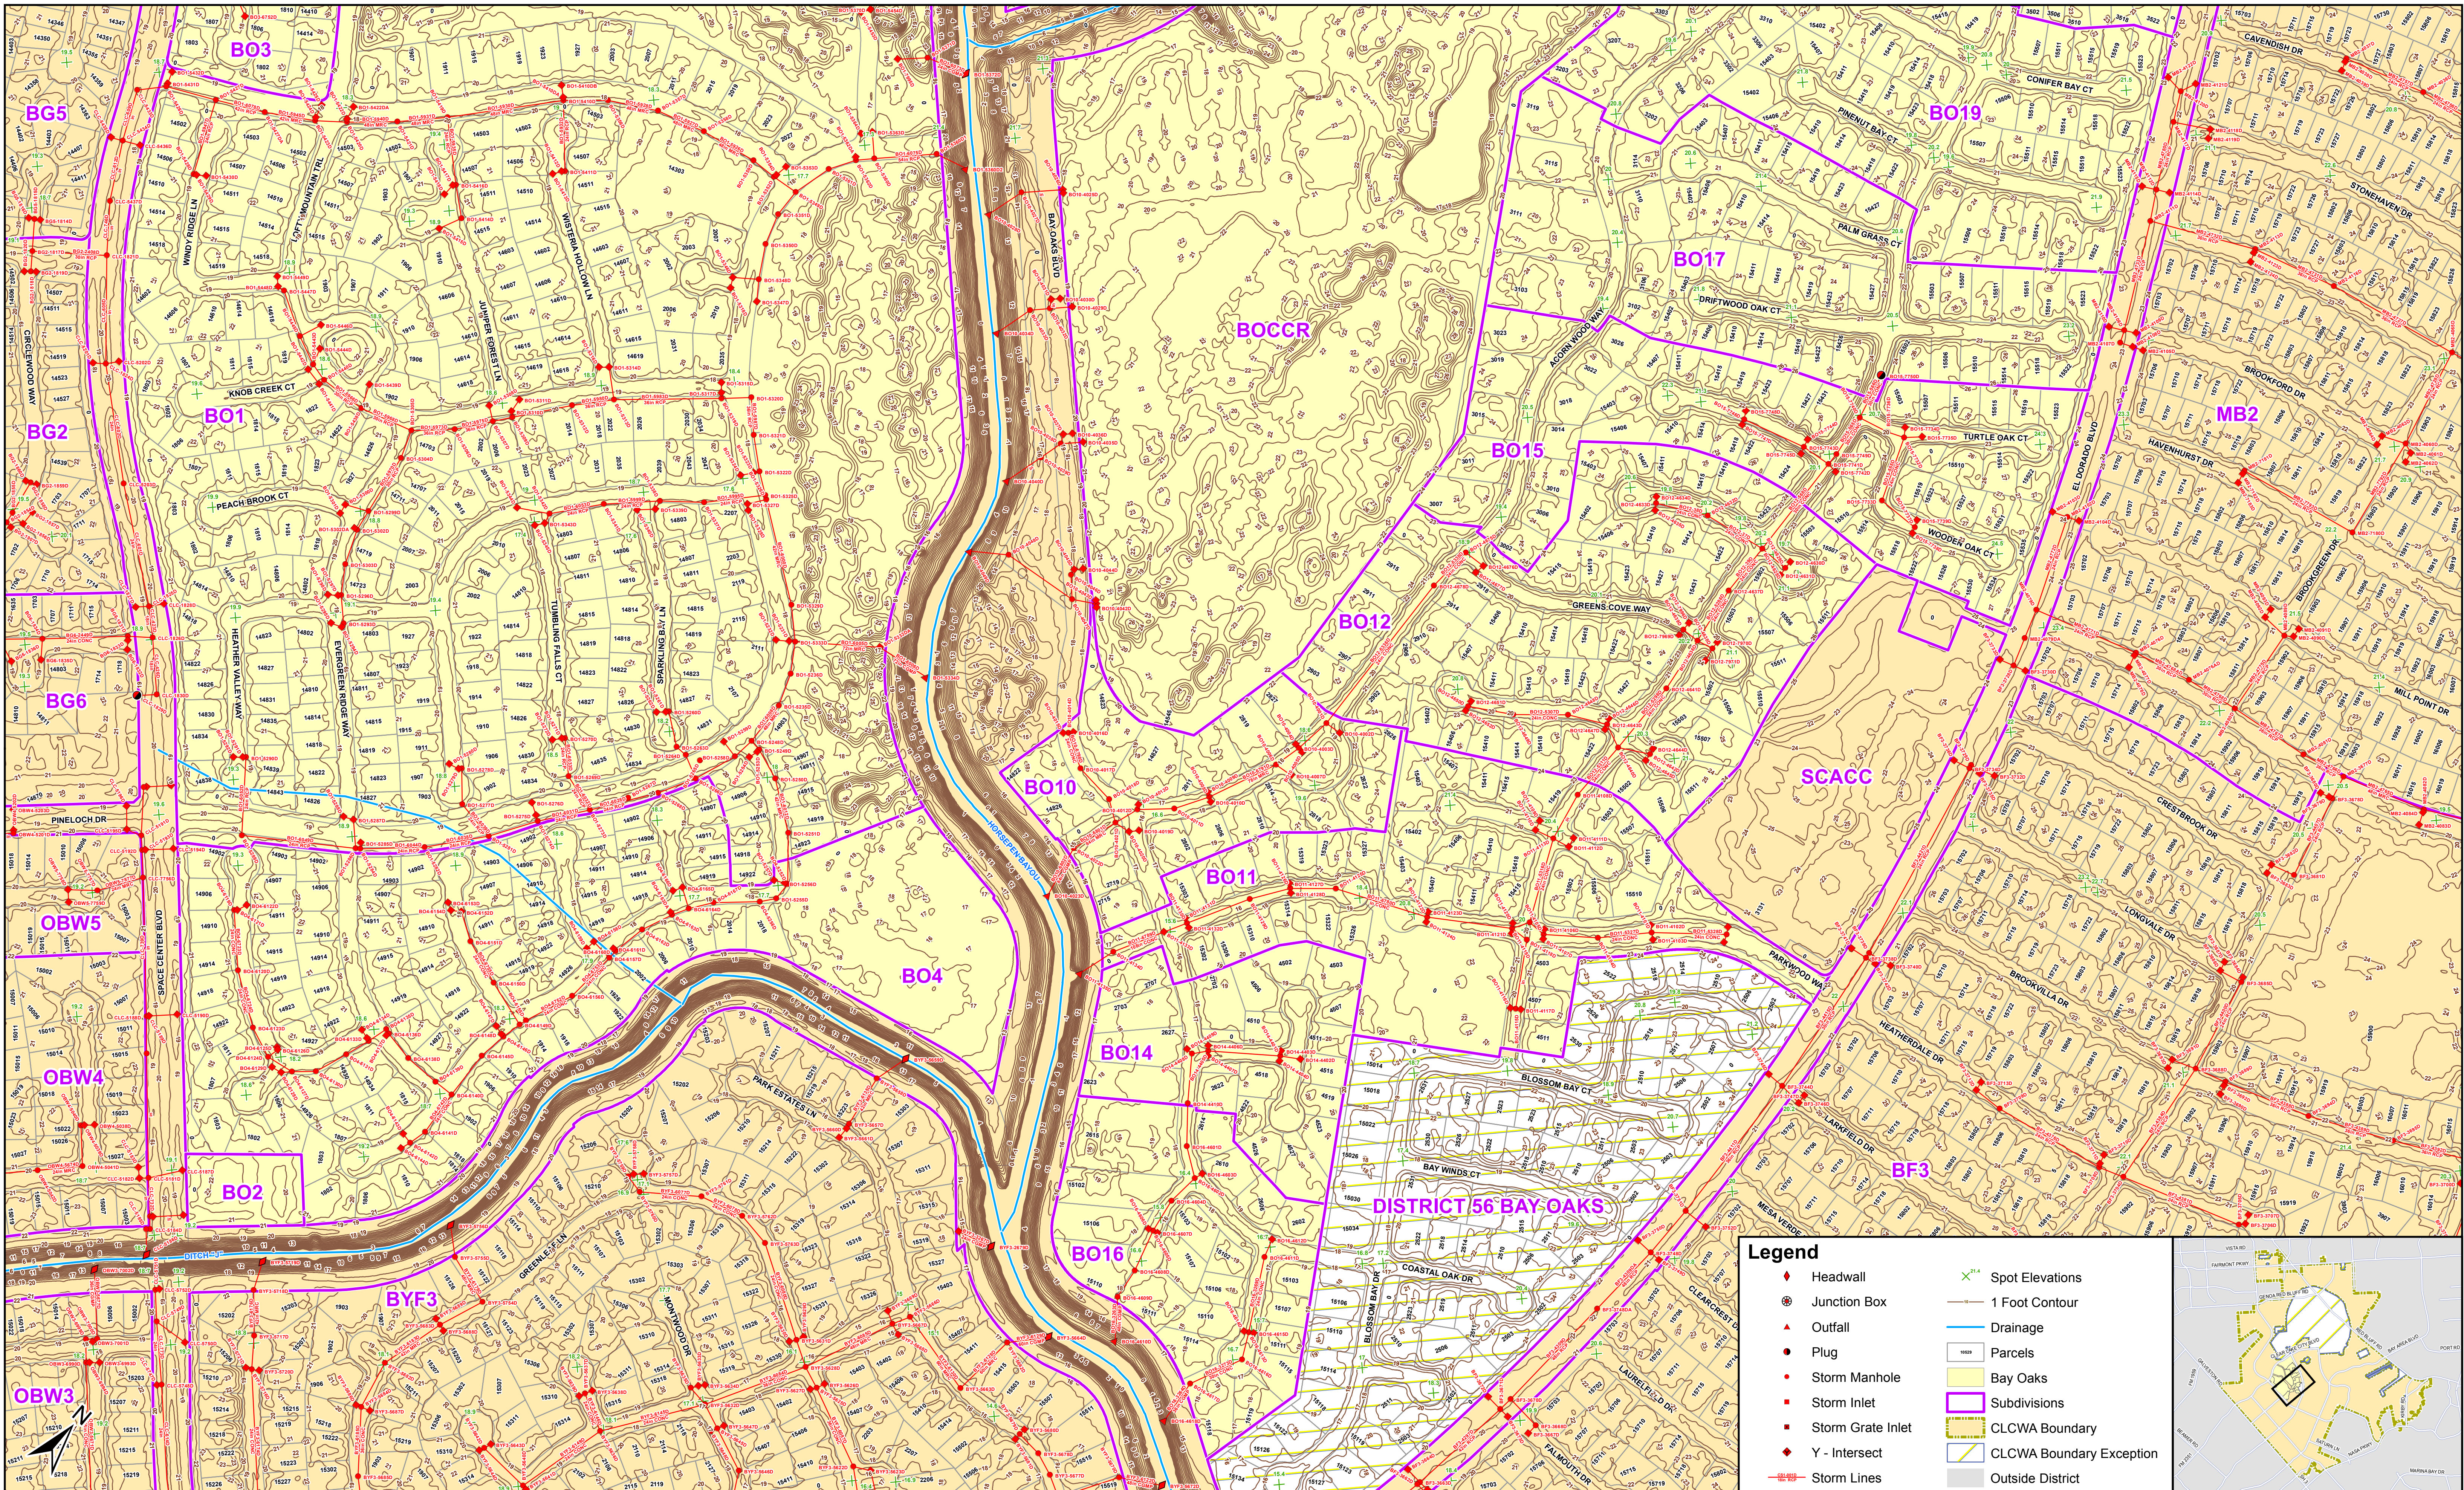


1 Foot Contours - Bay Oaks Map 2



Clear Lake City Water Authority
900 Bay Area Blvd
Houston, TX 77058



Scale: 1 inch = 200 feet

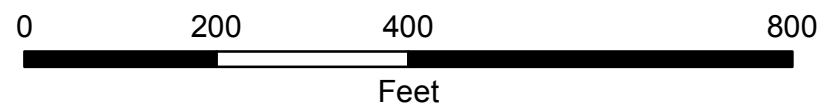

Job No. 120-00765-029-905

Date: Wednesday, September 20, 2017

Exhibit: BO Map 2